


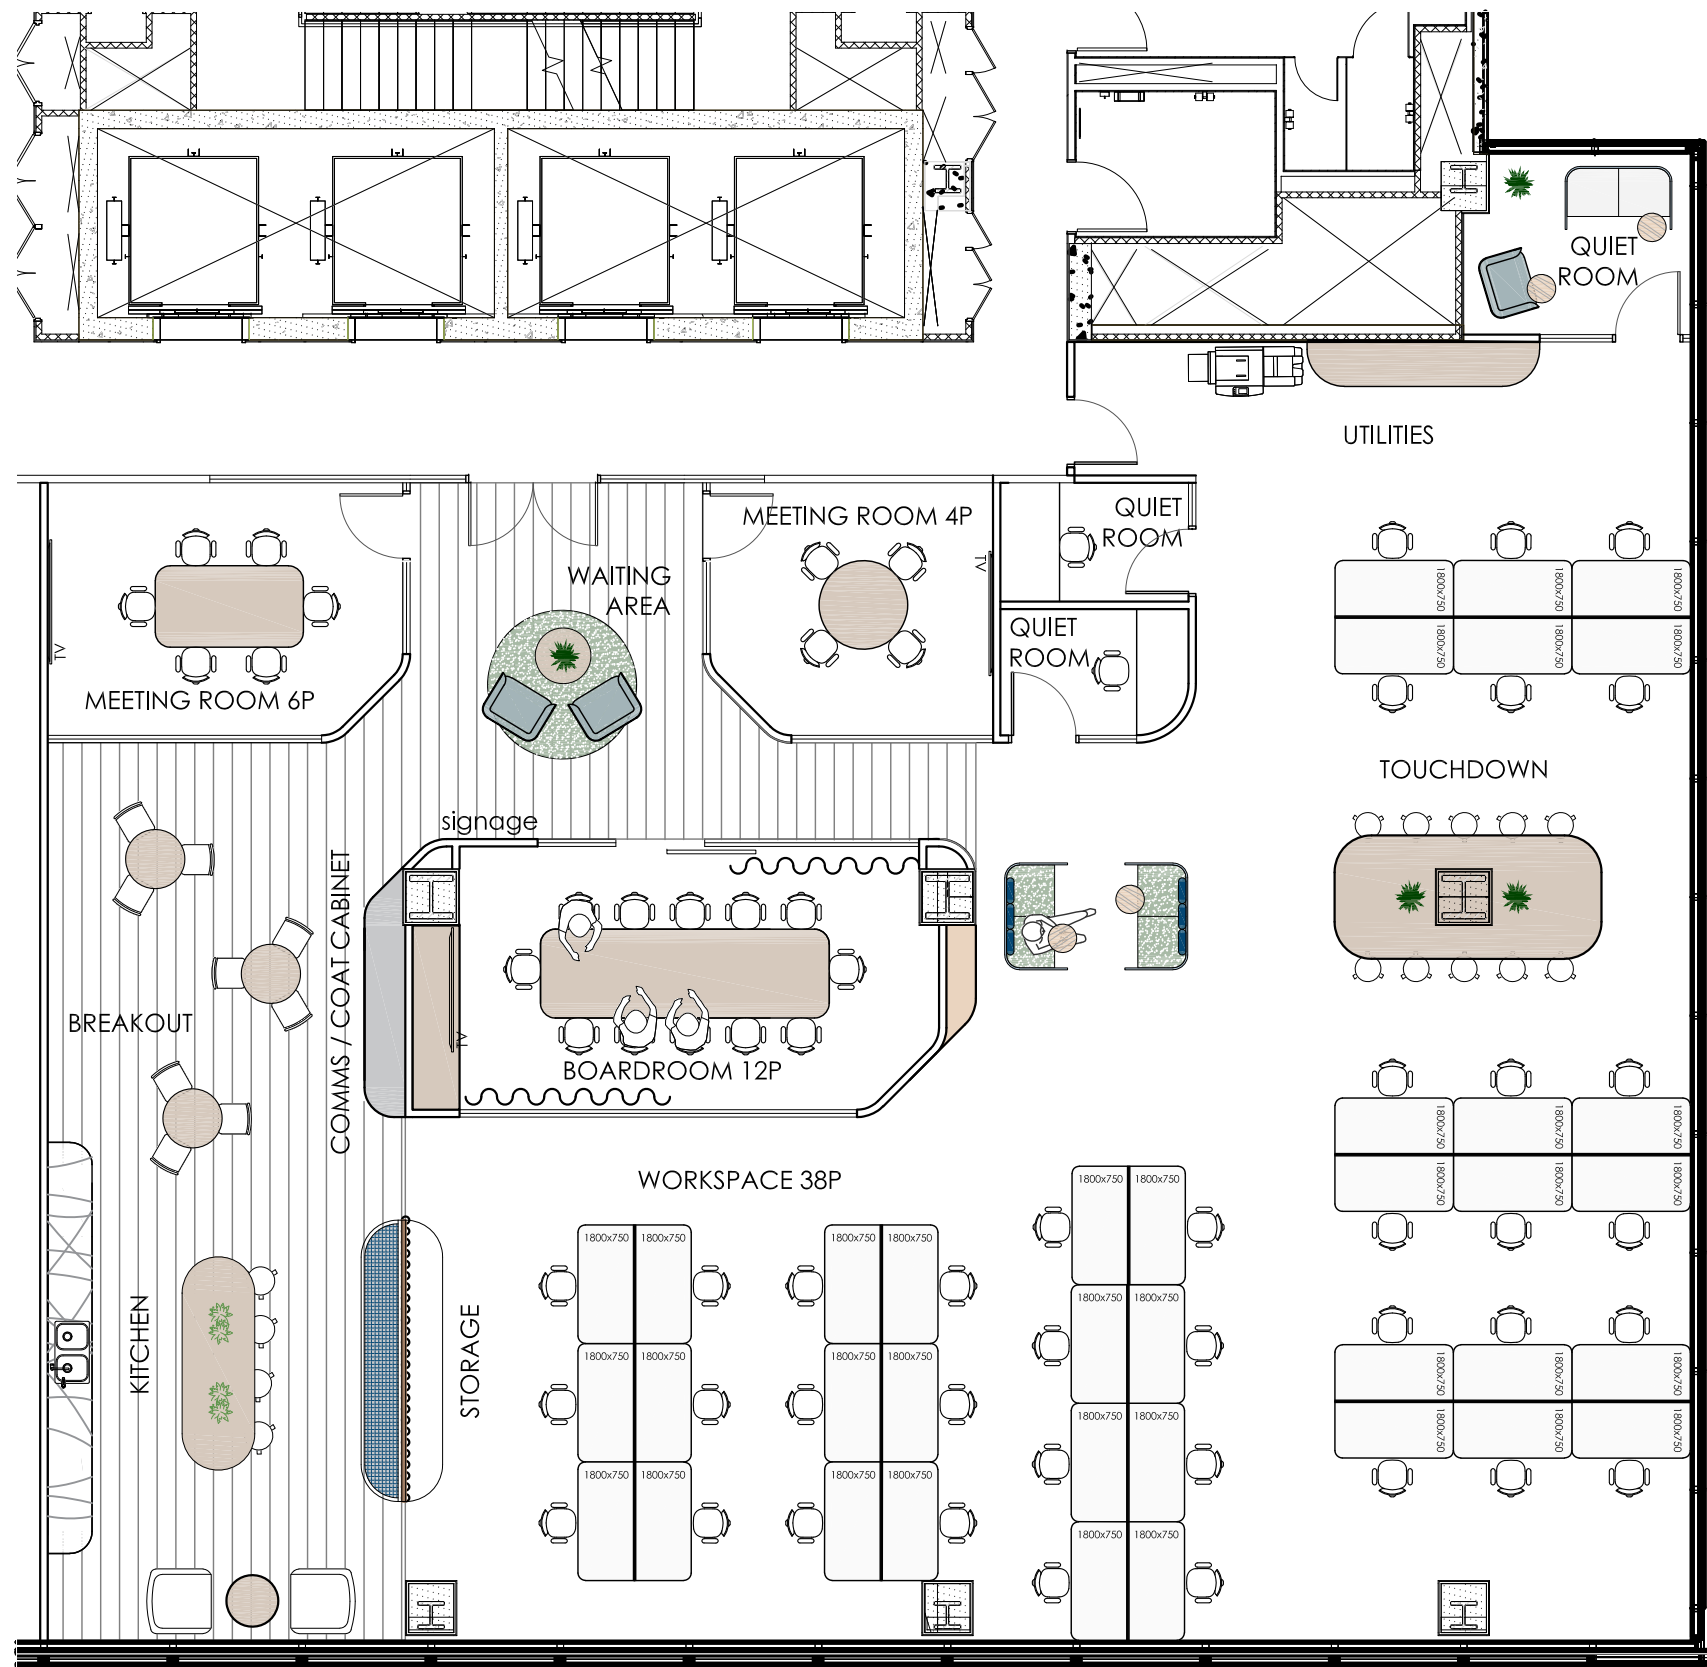

This drawing and design is subject to copyright and may not be reproduced without prior written consent. Contractor to verify all dimensions on site before commencing work. Report all discrepancies to project manager prior to construction.

Figured dimensions to be taken in preference to scaled drawings. All work is to conform to relevant Australian standards and other codes as applicable.

Client Approval	Date
-----------------	------



REV.	COMMENTS	DATE
E	REVISION	22/07/21
D	FOR REVIEW	31/05/21
C	FOR REVIEW	27/05/21
B	FOR REVIEW	14/05/21
A	INITIAL PLAN FOR REVIEW	05/06/21

Project
LEVEL 14.02
 20 MARTIN PLACE,
 SYDNEY NSW, 2000

Status
SKETCH PLAN

Drawn	Review	Approved
LM		

Drawing Title
GENERAL ARRANGEMENT

Job No.	Revision
OPP 1616	E
Scale	
1:100 @ A3	

Drawing No.
SK01